


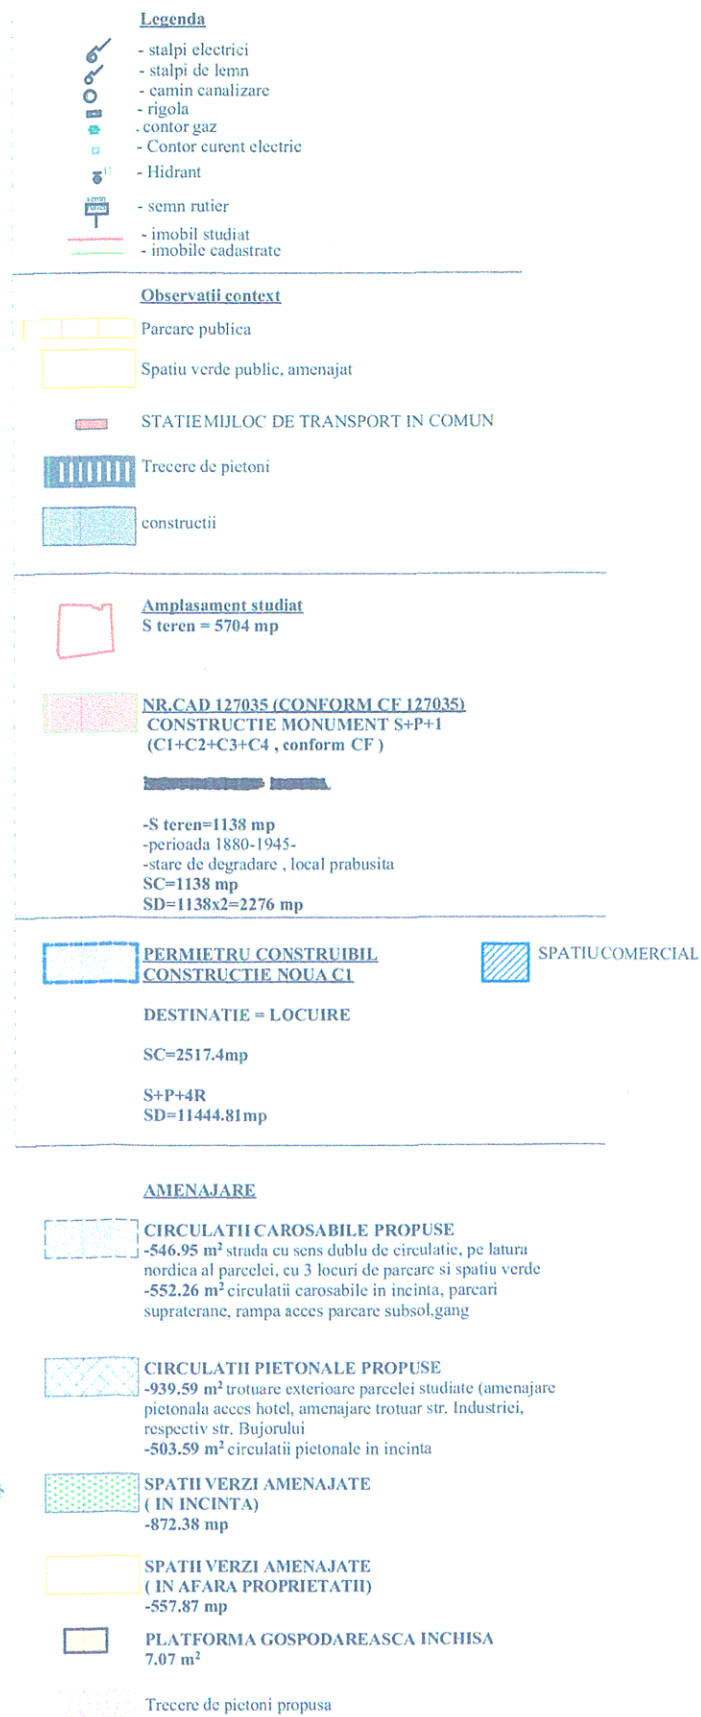

9.OPTIUNE
J24/108/98 BAIA MARE

Indici urbanistici	
S teren 5704 mp	SC total = 1138mp + 2517,4mp=3655,4 mp
	SC total = 3655,4mp
	SD total = 2276mp + 11444,81mp
	SD total = 13720,81 mp
	POT propus = 64,08 %
	CUT propus = 2,405

		BENEFICIAR: REVOLUTION ECO CONSTRUCT SRL, Baia Mare, B-dul Independenței, nr. 70 ECO ANTIC SRL		PROIECT NR. :
J 24/108/98	SC 9 OPTIUNE SRL	ADRESA : STR CETATINR 2 AP 1-2	Baia Mare, Str. Victoriei, nr. 13, ap. 1	07 / 2023
SPECIFICATIE	NUME	SEMNATURA	SCARA 1:5000	Faza : P.U.D.
SEF PROIECT	Arb PASKUCZ STEFAN		TITLU PROIECT: DEMOLARE,CONSTRUIRE LOCUINTE COLECTIVE SI SERVICII str.Vasile Lucaci nr.61, nr.CAD 127035, 126275,109881	PLANȘNR : A03
PROECTAT	Arb MATIOC ADRIAN		DATA APRILIE 2024	INDEX -
Loc.BAIA MARE , jud. MARAMUREȘ				FORMAT
TITLU PLANSA: REGLEMENTARI URBANISTICE				

Acest document este proprietatea intelectuala a s .c. 9OPTIUNE srl si nu poate fi folosit, transmis sau reprodus partial sau total fara acordul expres .