


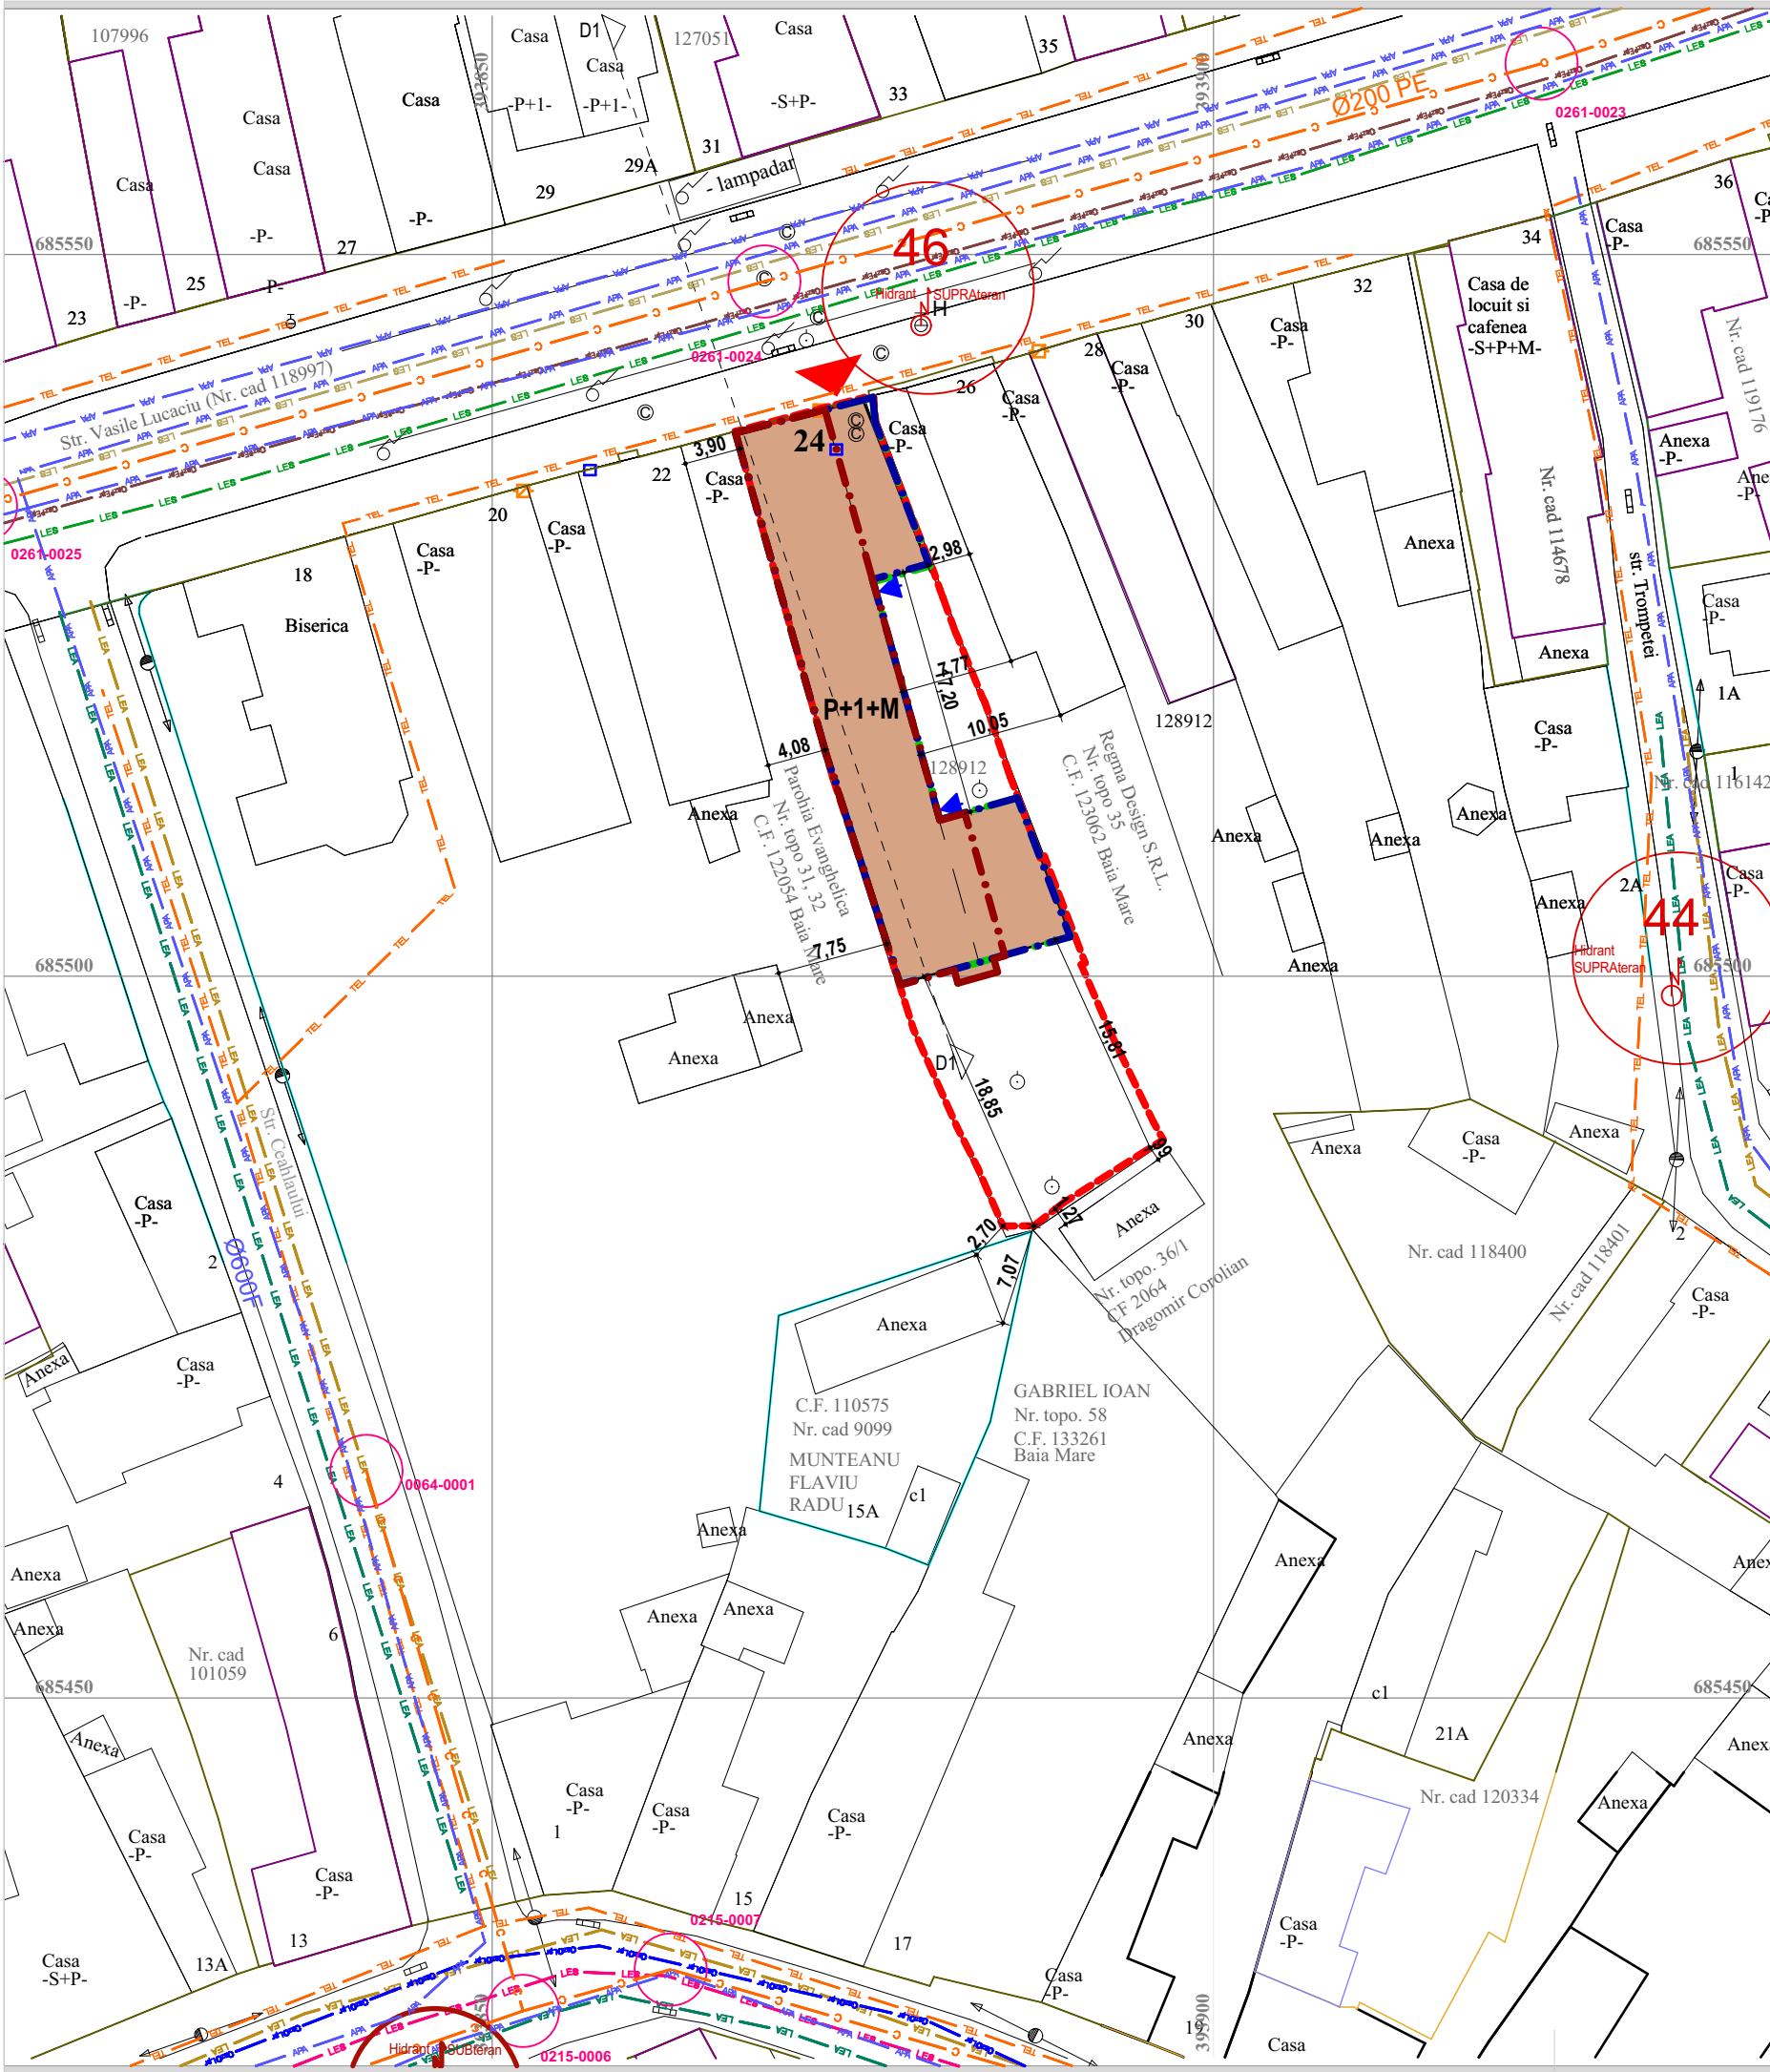

P.U.D.

PLAN URBANISTIC DE DETALIU

DEMOLARE SI CONSTRUIRE LOCUINTE

LEGENDA:

