



P.U.D.



PLAN URBANISTIC DE DETALIU

DEMOLARE ,
CONSTRUIRE LOCUINTE COLECTIVE SI SERVICII

Amplasament: Loc.BAIA MARE, jud. MARAMUREȘ, Nr. CAD 127035
Nr. CAD 126275
Nr. CAD 109881

LEGENDA

INDICI URBANISTICI

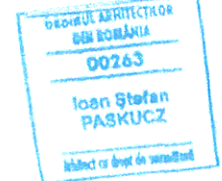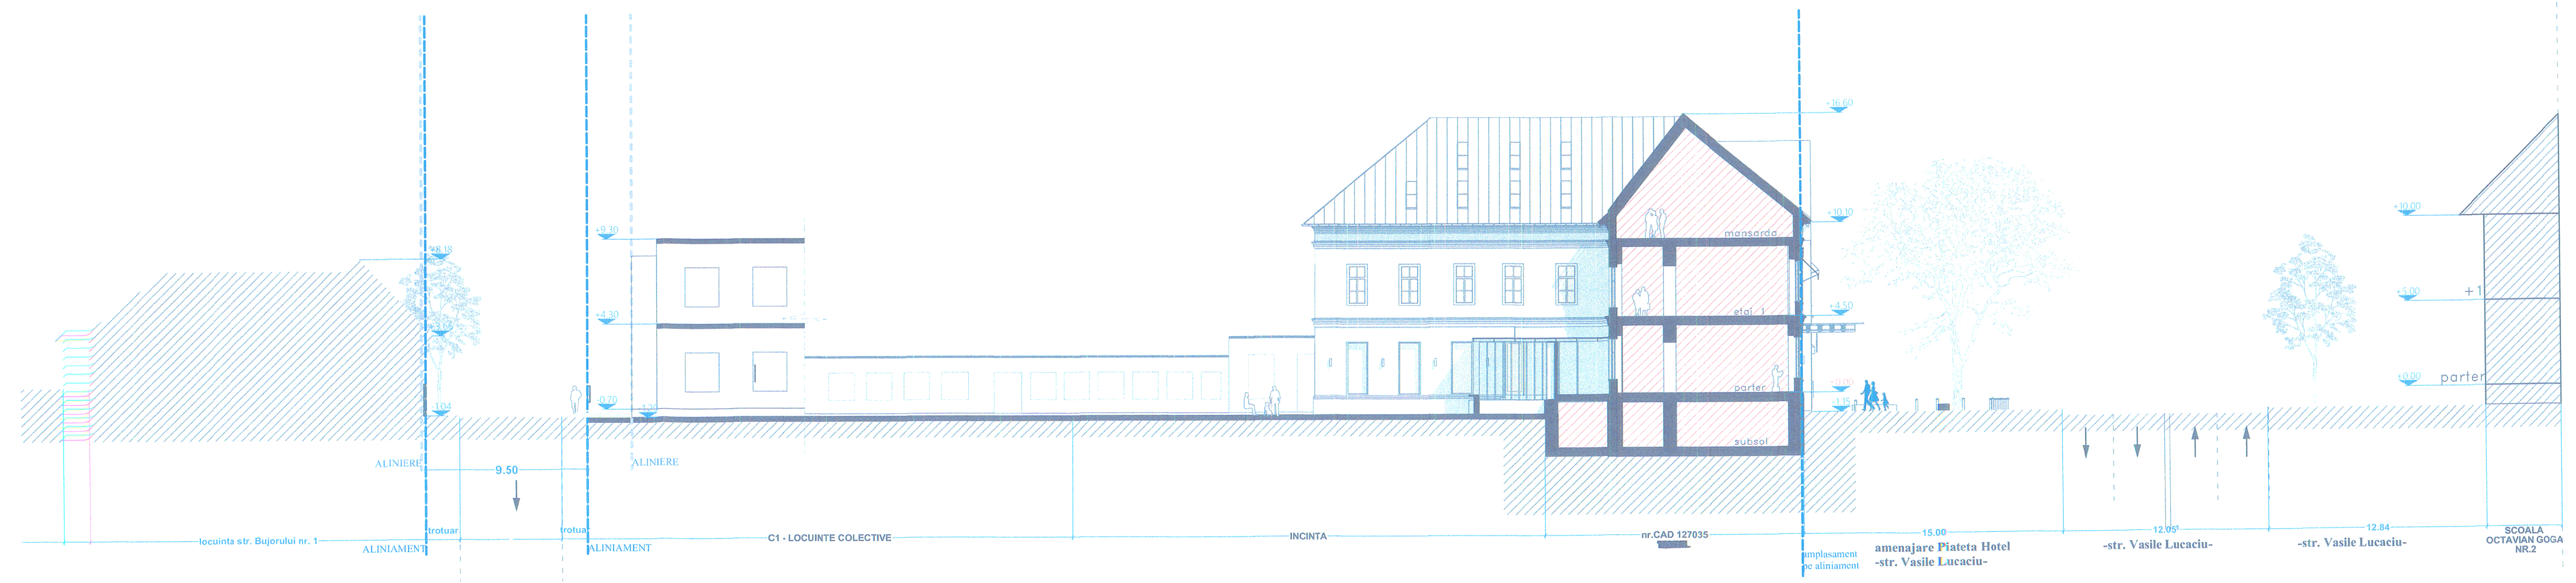

J 24/108/98 SC 9 OPTIUNE SRL ADRESA : STR.CETATINR 2 AP 1-2

SEMANTURA SCARA 1:5000

SEF PROIECT Arh PASKUCZ STEFAN
PROIECTAT Arh MATIOC ADRIAN

DATA
APRILIE
2024

BENEFICIAR:
REVOLUTION ECO CONSTRUCT SRL
Baia Mare, B-dul Independentei, nr. 70
ECO ANTIC SRL
Baia Mare, Str. Victoriei, nr. 13, ap. 1
TITLU PROIECT:
DEMOLARE,CONSTRUIRE LOCUINTE COLECTIVE
SI SERVICII
str.Vasile Lucaciu nr.61,
nr.CAD 127035, 126275,109881
Loc.BAIA MARE, jud. MARAMUREȘ
TITLU PLANSA:
SECTIUNE EXISTENTA

PROIECT NR:
07 / 2023

FAZA :
P.U.D.
PLANSA NR :
A08
INDEX
FORMAT
930x297

Acest document este proprietatea intelectuală a s.c. 9.OPTIUNE srl și nu poate fi folosit, transmis sau reprodus parțial sau total fără acordul expres