


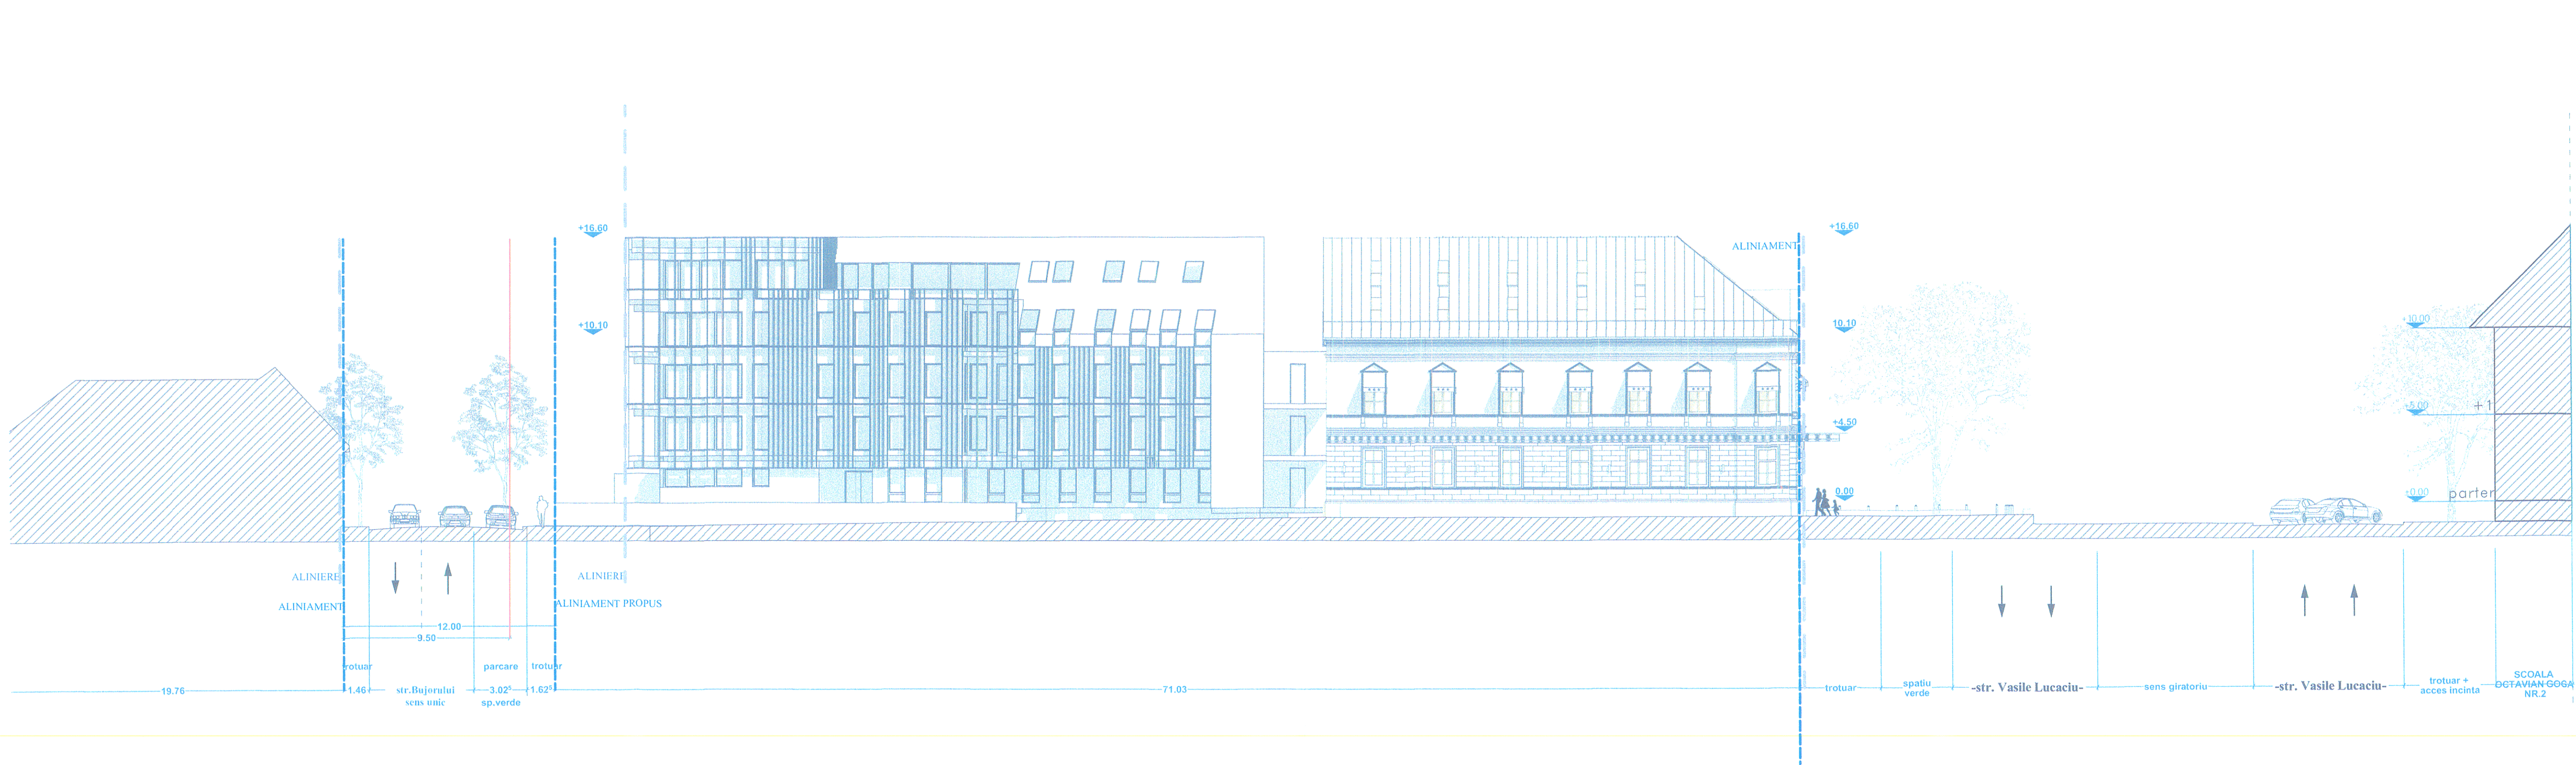

P.U.D.

PLAN URBANISTIC DE DETALIU

DEMOLARE ,
CONSTRUIRE LOCUINTE COLECTIVE SI SERVICII

Amplasament: Loc.BAIA MARE, jud. MARAMUREȘ, Nr. CAD 127035
Nr. CAD 126275
Nr. CAD 109881

LEGENDA

INDICI URBANISTICI



J 24/108/98	SC 9 OPTIUNE SRL	ADRESA : STR CETATINR 2 AP 1-2	BAIA MARE, Str. Victoriei, nr. 13, ap. 1	PROIECT NR: 07 / 2023
SPECIFICATIE	NUME	SEMNTATURA	SCARA 1:5000	FAZA : P.U.D.
SEF PROIECT	Arh PASKUCZ STEFAN			PLANSĂ NR : A11
PROIECTAT	Arh MATIOC ADRIAN			INDEX
		DATA APRILIE 2024		FORMAT 930x297

Acest document este proprietatea intelectuală a s.c. 9.OPTIUNE srl și nu poate fi folosit, transmis sau reprodus parțial sau total fără acordul expres.