


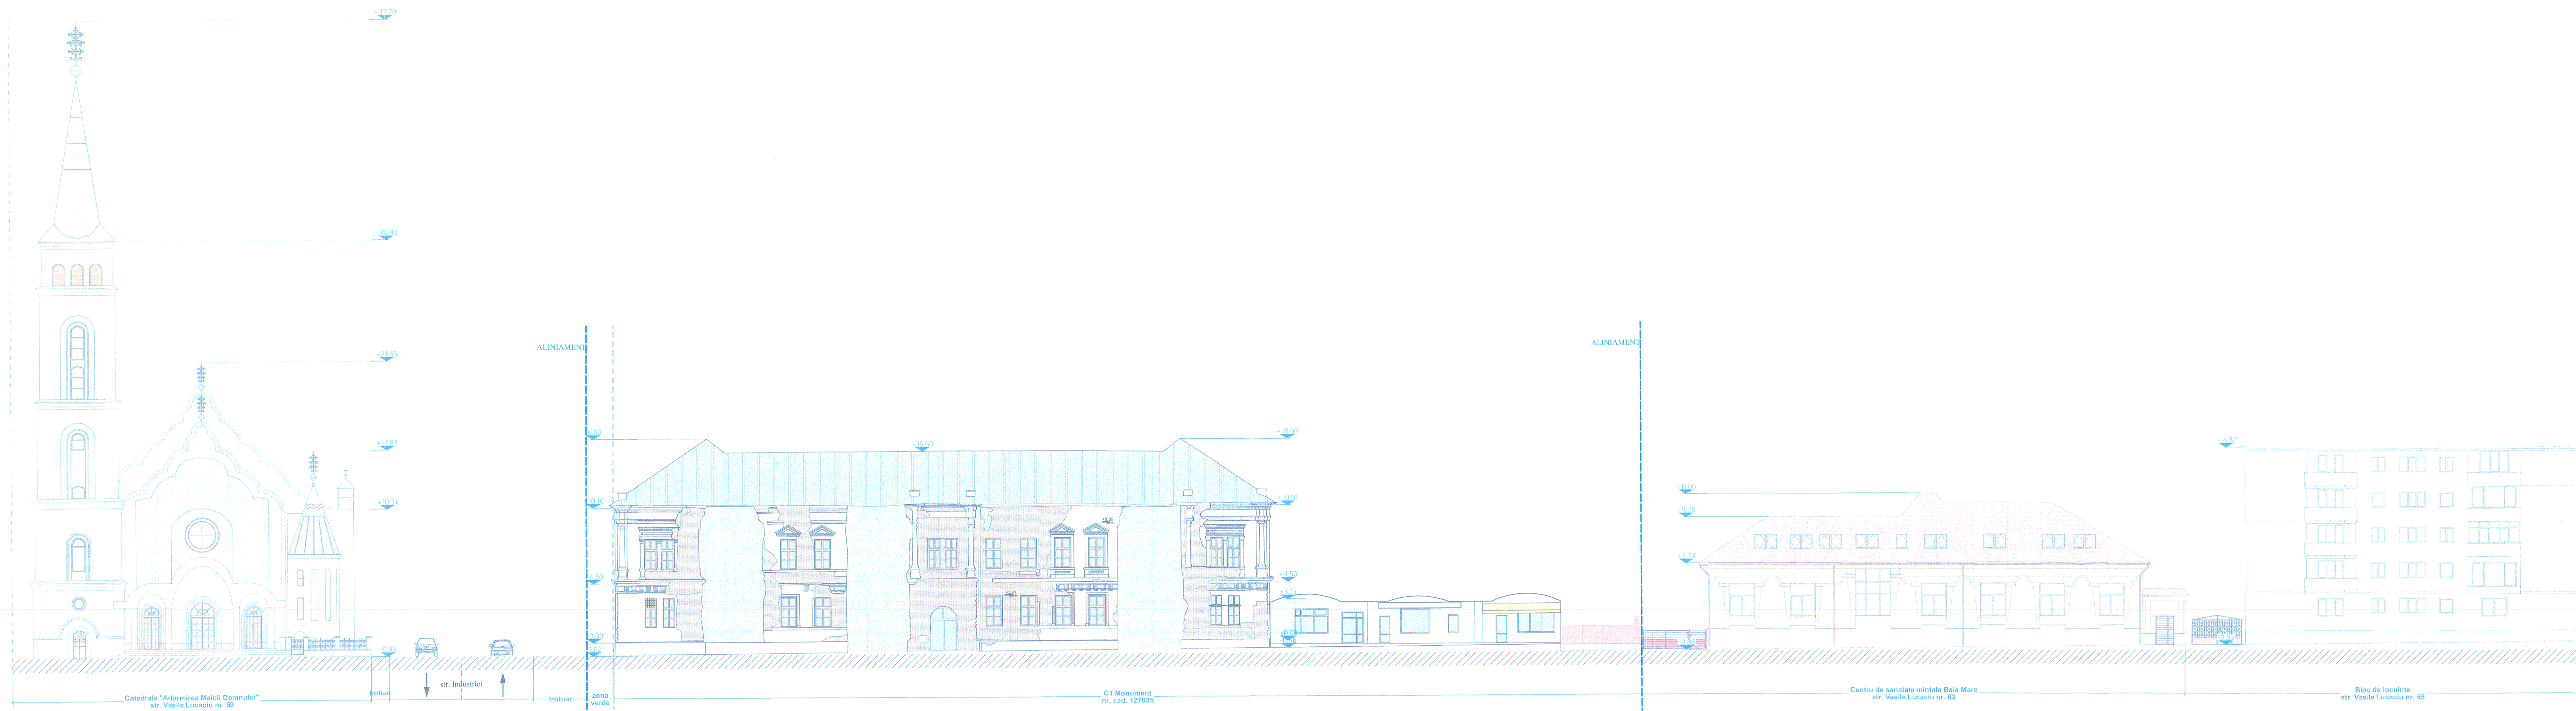


P.U.D. PLAN URBANISTIC DE DETALIU

DEMOLARE , Amplasament: Loc.BAIA MARE, jud. MARAMURES, Nr. CAD 127035
CONSTRUIRE LOCUINTE COLECTIVE SI SERVICII Nr. CAD 126275
Nr. CAD 109881

LEGENDA

INDICI URBANISTICI

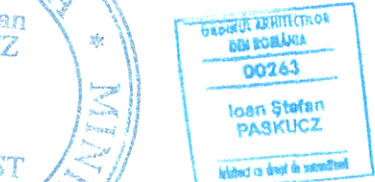

CONTINUT				PROIECT NR:	
J 24/10/98	SC 9 OPTIUNE SRL	ADRESA : STR CETATINR 2 AP 1-2		07 / 2023	
SPECIFICATIE	NUME	SEMNNATURA	SCARA 1:5000	FAZA : P.U.D.	
SEF PROIECT	Arh PASKUCZ STEFAN			PLANS NR : A12	
PROIECTAT	Arh NATIOC ADRIAN		DATA APRILIE 2024	INDEX	
				FORMAT 1200x297	

Acest document este proprietatea intelectuală a s .c. 9.OPTIUNE srl si nu poate fi folosit, transmis sau reprodus partial sau total fara acordul expres .