


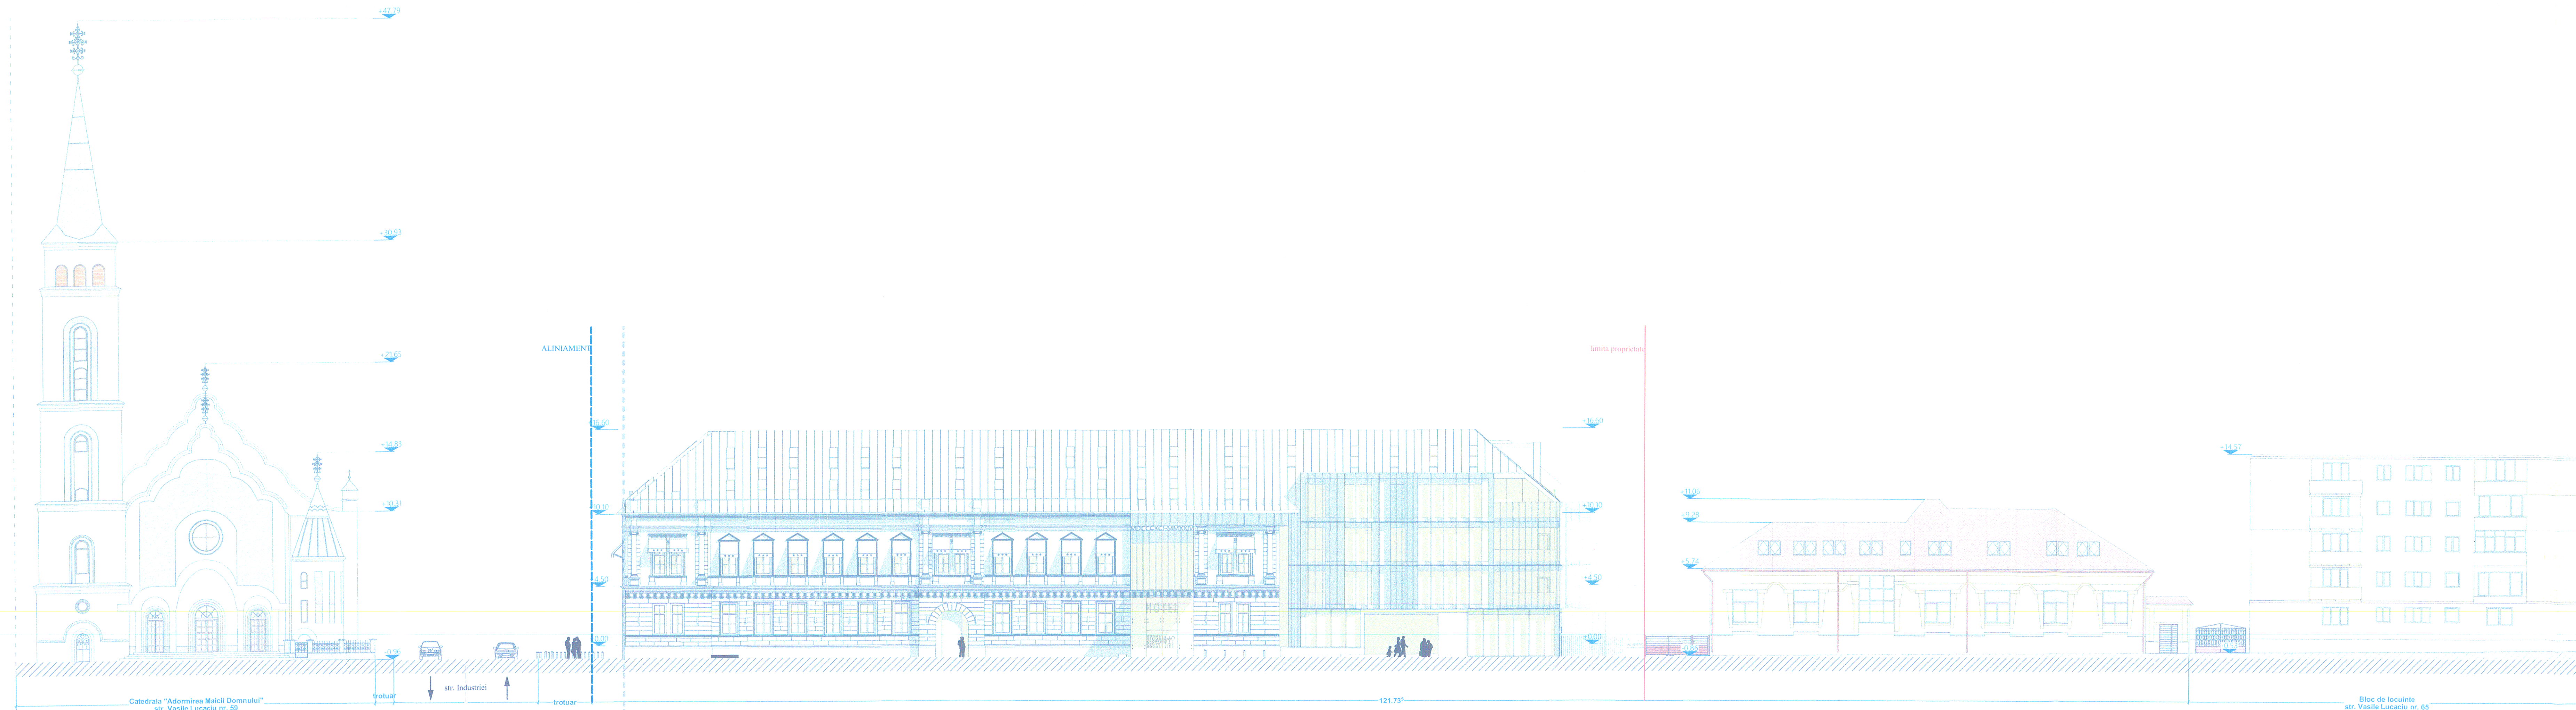

P.U.D. PLAN URBANISTIC DE DETALIU


DEMOLARE , CONSTRUIRE LOCUINTE COLECTIVE SI SERVICII

Amplasament: Loc.BAIA MARE, jud. MARAMURES

Nr. CAD 127035
Nr. CAD 126275
Nr. CAD 109881

LEGENDA

INDICI URBANISTICI

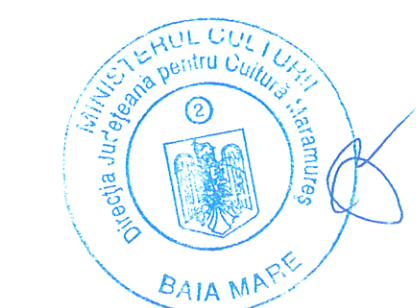

S.C. 9.OPTIUNE S.R.L.				PROIECT NR. 07 / 2023	
J 24/108/98				07 / 2023	
SC 9 OPTIUNE SRL				07 / 2023	
ADRESA : STR. CETATINII - 2 AP 1-2				07 / 2023	
SCARA 1:8000				07 / 2023	
TITLU PROIECT				07 / 2023	
DEMOLARE, CONSTRUIRE LOCUINTE COLECTIVE SI SERVICII				07 / 2023	
str. Vasile Lucaci nr. 65				07 / 2023	
Loc.BAIA MARE, jud. MARAMURES				07 / 2023	
TITLU PLANSĂ				07 / 2023	
PROFIL PROPUSTR. VASILE LUCACIU				07 / 2023	
FORMAT 1200x297				07 / 2023	