


RELEVU CU PROPUNEREA DE APARTAMENTARE

Parter

Scara 1:100

Nr. cad. al terenului	Adresa imobilului		
63416	Loc. Baia Mare, str. Valea Borcutului, nr. - jud. Maramures		
Cartea Funciara colectiva nr.	CUI		
Cod unitate individuala (U)	CP individuala		

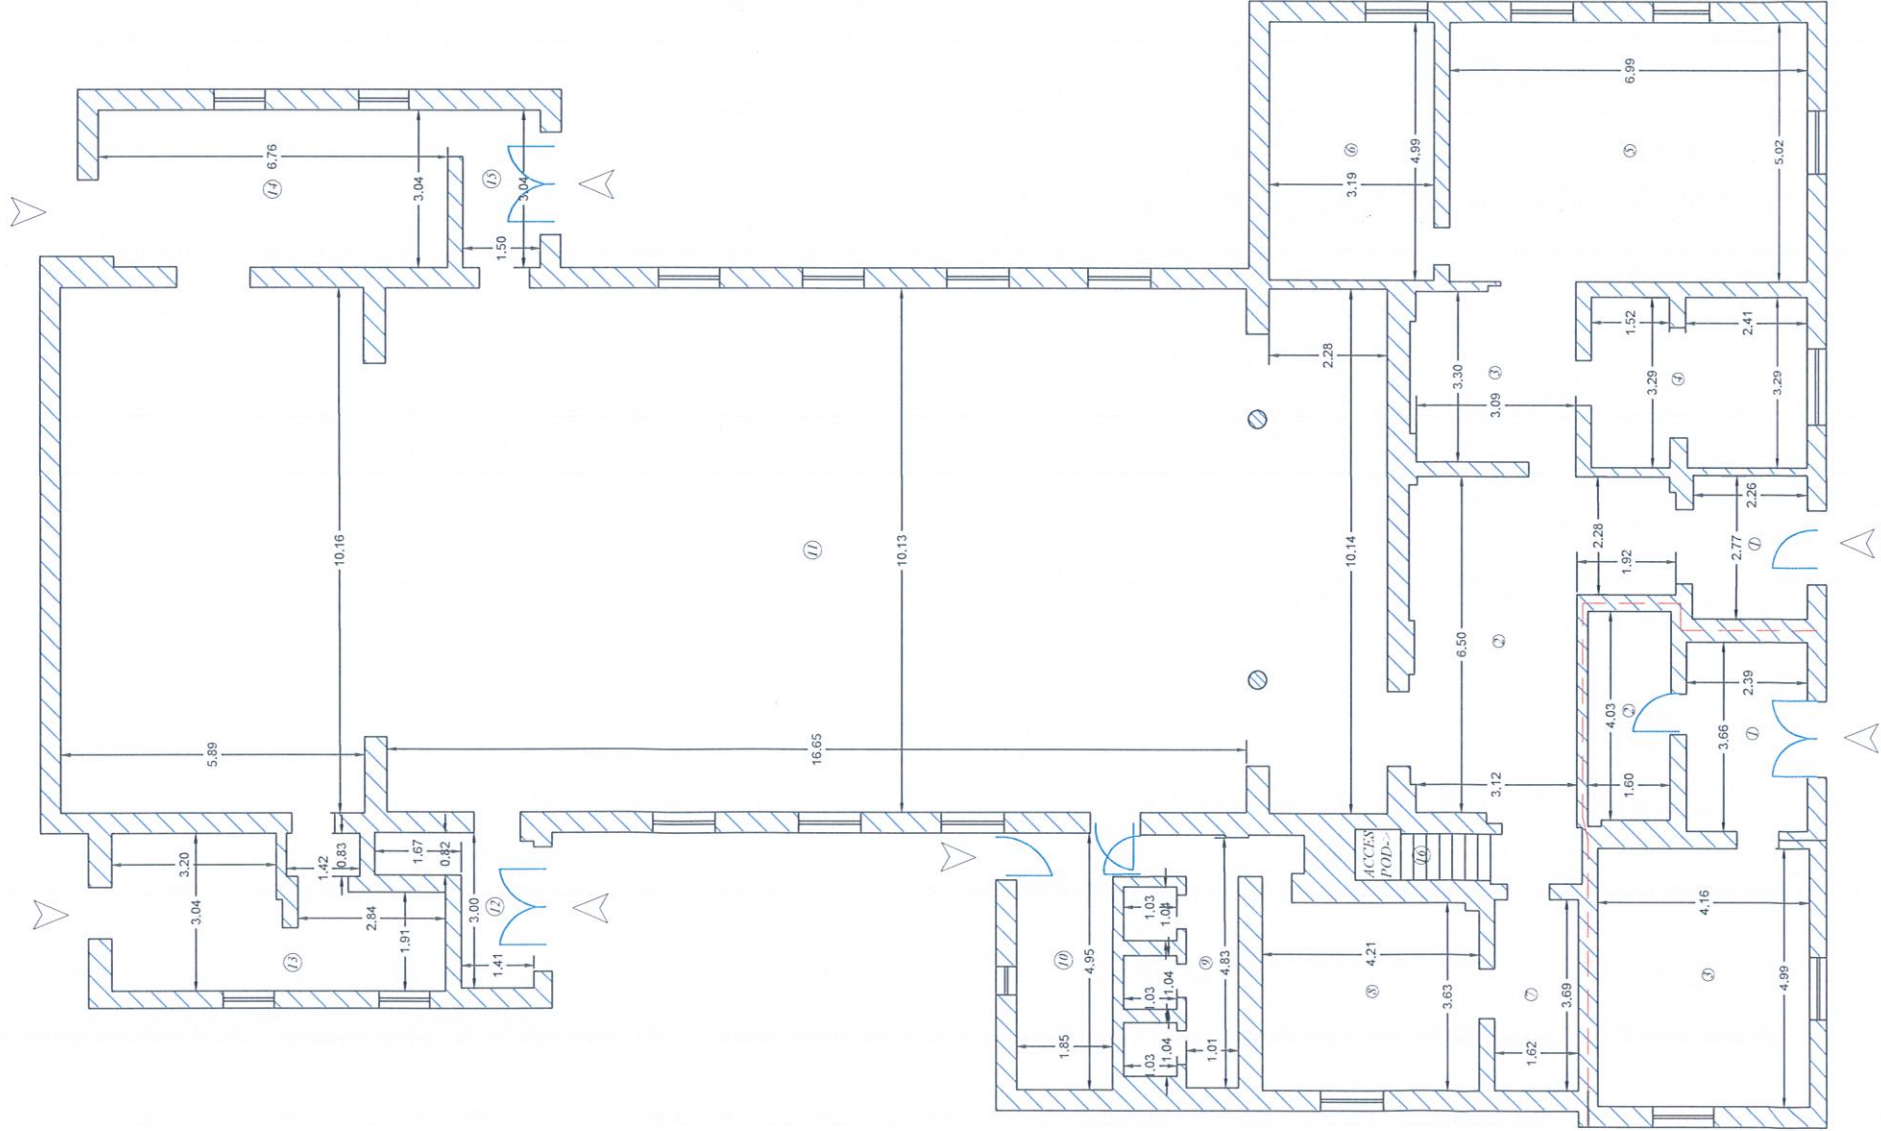

RECAPITULATIE: CAMIN			
Nr. incalzire	Denumire incalzire	Suprafata utila mp	
1	Hol	6.3	
2	Hol	27.6	
3	-	10.7	
4	-	13.6	
5	-	35.1	
6	-	15.9	
7	Discuri	6.0	
8	Bate	16.2	
9	Bate	9.2	
10	-	9.2	
11	Camera spectacole	258.4	
12	-	5.6	
13	-	17.2	
14	-	20.4	
15	-	4.6	
Suprafata utila		456.0	
16	Acces pod	2.4	
Suprafata totala		458.4	
Executant: TOPOCARIS SRL CUI 16060217		Data	
seria RG-R-J Nr. 201/2021 clasa III		Data	
IUGA VASILE RADU, seria MM Nr. 237, cat. B, C		Data	
Receptionat,		Data	


RECAPITULATIE: CABINET MEDICAL			
Nr. incalzire	Denumire incalzire	Suprafata utila mp	
1	Camera de asteptare	8.7	
2	Sala operatie	6.5	
3	Cabinet medical	20.7	
Suprafata utila		35.9	
Suprafata totala		35.9	
Executant: TOPOCARIS SRL CUI 16060217		Data	
seria RG-R-J Nr. 201/2021 clasa III		Data	
IUGA VASILE RADU, seria MM Nr. 237, cat. B, C		Data	
Receptionat,		Data	

Digitally signed by Vasile-Radu-luga Date: 2025.04.16 13:52:56 +03'00'

RELEVU

Parter
Scara 1:100

Nr. cad. al terenului		Adresa imobilului	
-		Loc. Baia Mare, str. Valea Borcutului, nr. -, jud. Maramures	
Cartea Funciara colectiva nr.		UAT	BAIA MARE
Cod unitate individuala (U)		CF individuala	-

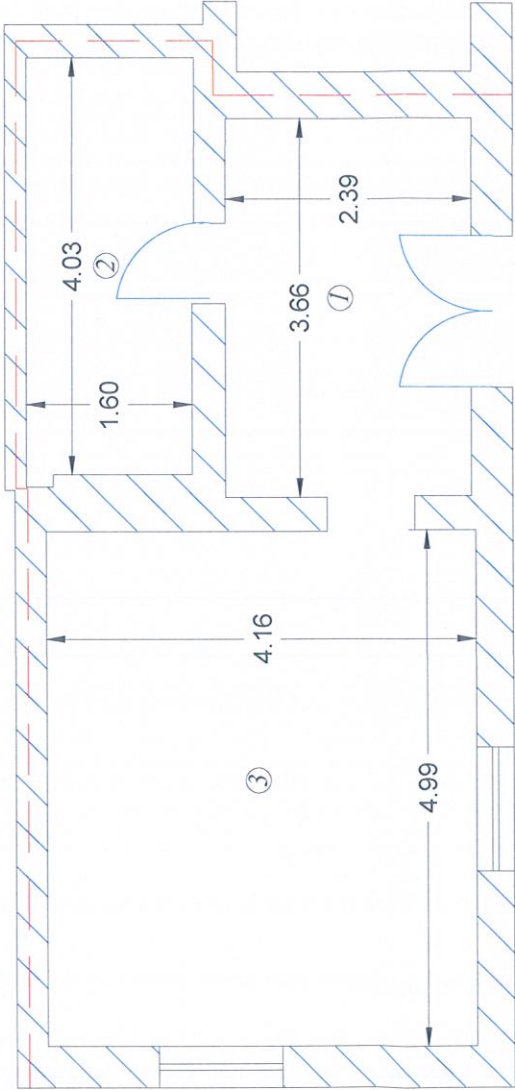

RECAPITULATIE: CABINET MEDICAL

Nr. incapere	Denumire incapere	Suprafata utila mp
1	Camera de asteptare	8.7
2	Sala operatie	6.5
3	Cabinet medical	20.7
Suprafata utila		35.9
Executant: TOPOARIS SRL CUI 16606217 seria RO-B-J Nr. 2011/2021 clasa III IUGA VASILE RADU, seria MM Nr. 237, cat. B, C		Data Aprilie 2024
Receptionat,		Data


Vasile
-Radu
Iuga

Digitally signed
by Vasile-Radu
Iuga
Date: 2025.04.16
13:51:48 +03'00'

RELEVÉU

Partier
Scara 1:100

Nr. cad. al terenului		Adresa imobilului	
63416		Loc. Baita Mare, str. Valea Borcutului, nr. 7, Jud. Maramures	
Cartea Funciara colectiva nr.		UAT	
Cod unitate individuala (U)		BATA MARE	
		CF individuala	

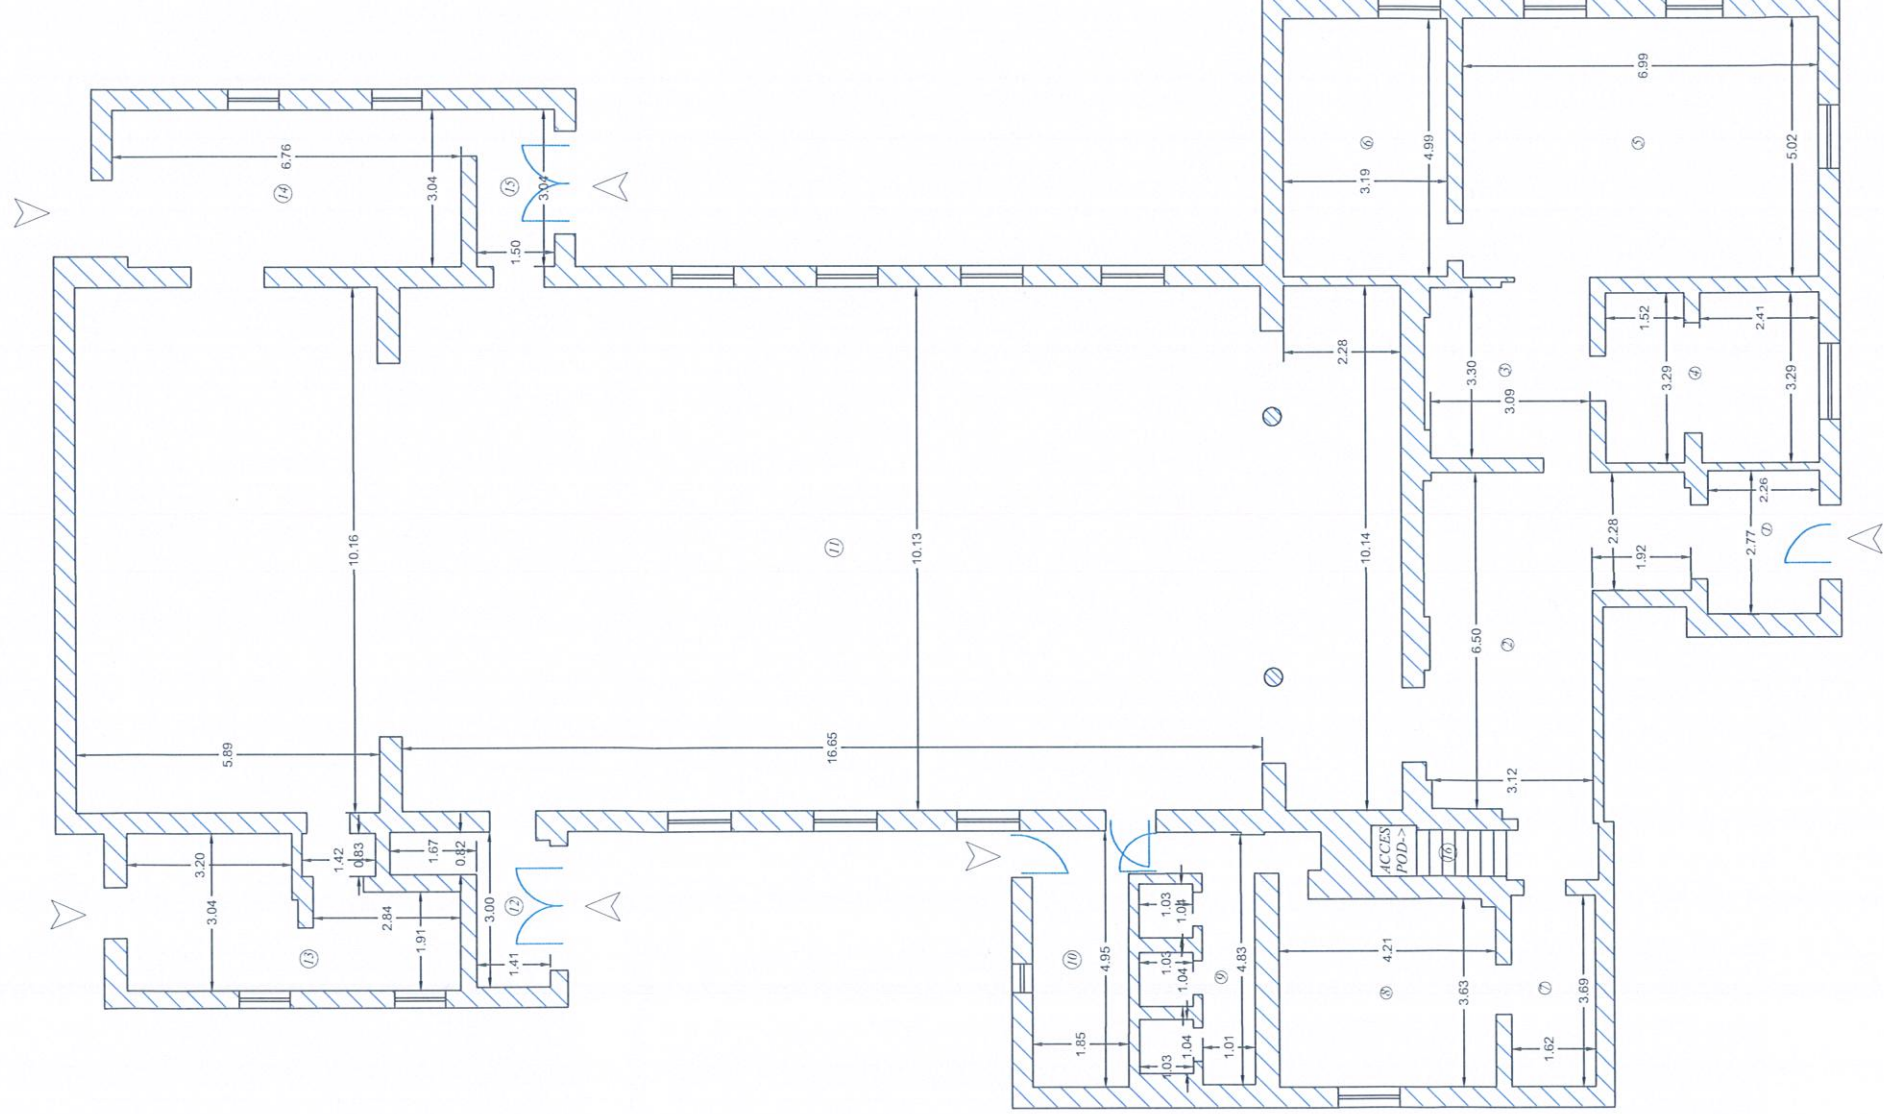

RECAPITULATIE: CAMIN

Nr. incuipere	Denumire incuipere	Suprafata utila mp
1	Hol	6.3
2	Hol	27.6
3	Incuipe 1	10.7
4	Incuipe 2	13.6
5	Incuipe 3	35.1
6	Incuipe 4	15.9
7	Disuri	6.0
8	Baie	16.2
9	Baie	9.2
10	Incuipe 5	9.2
11	Cumera spectacole	258.4
12	Incuipe 6	5.6
13	Incuipe 7	17.2
14	Incuipe 8	20.4
15	Incuipe 9	4.6
Suprafata utila		456.0
16	Acces pod	2.4
Suprafata totala		458.4
Executant: TOPOARIS SRL CUI 16606217 seria RD-B-J Nr. 2011/2021 clasa III IUGA VASILE RADU, seria MM Nr. 237, cat. B, C		Data Aprilie 2024
Receptionat:		Data

Digitally signed by Vasile-Radu
-Radu
luga
Date: 2025.04.16
13:52:32
+03'00'