


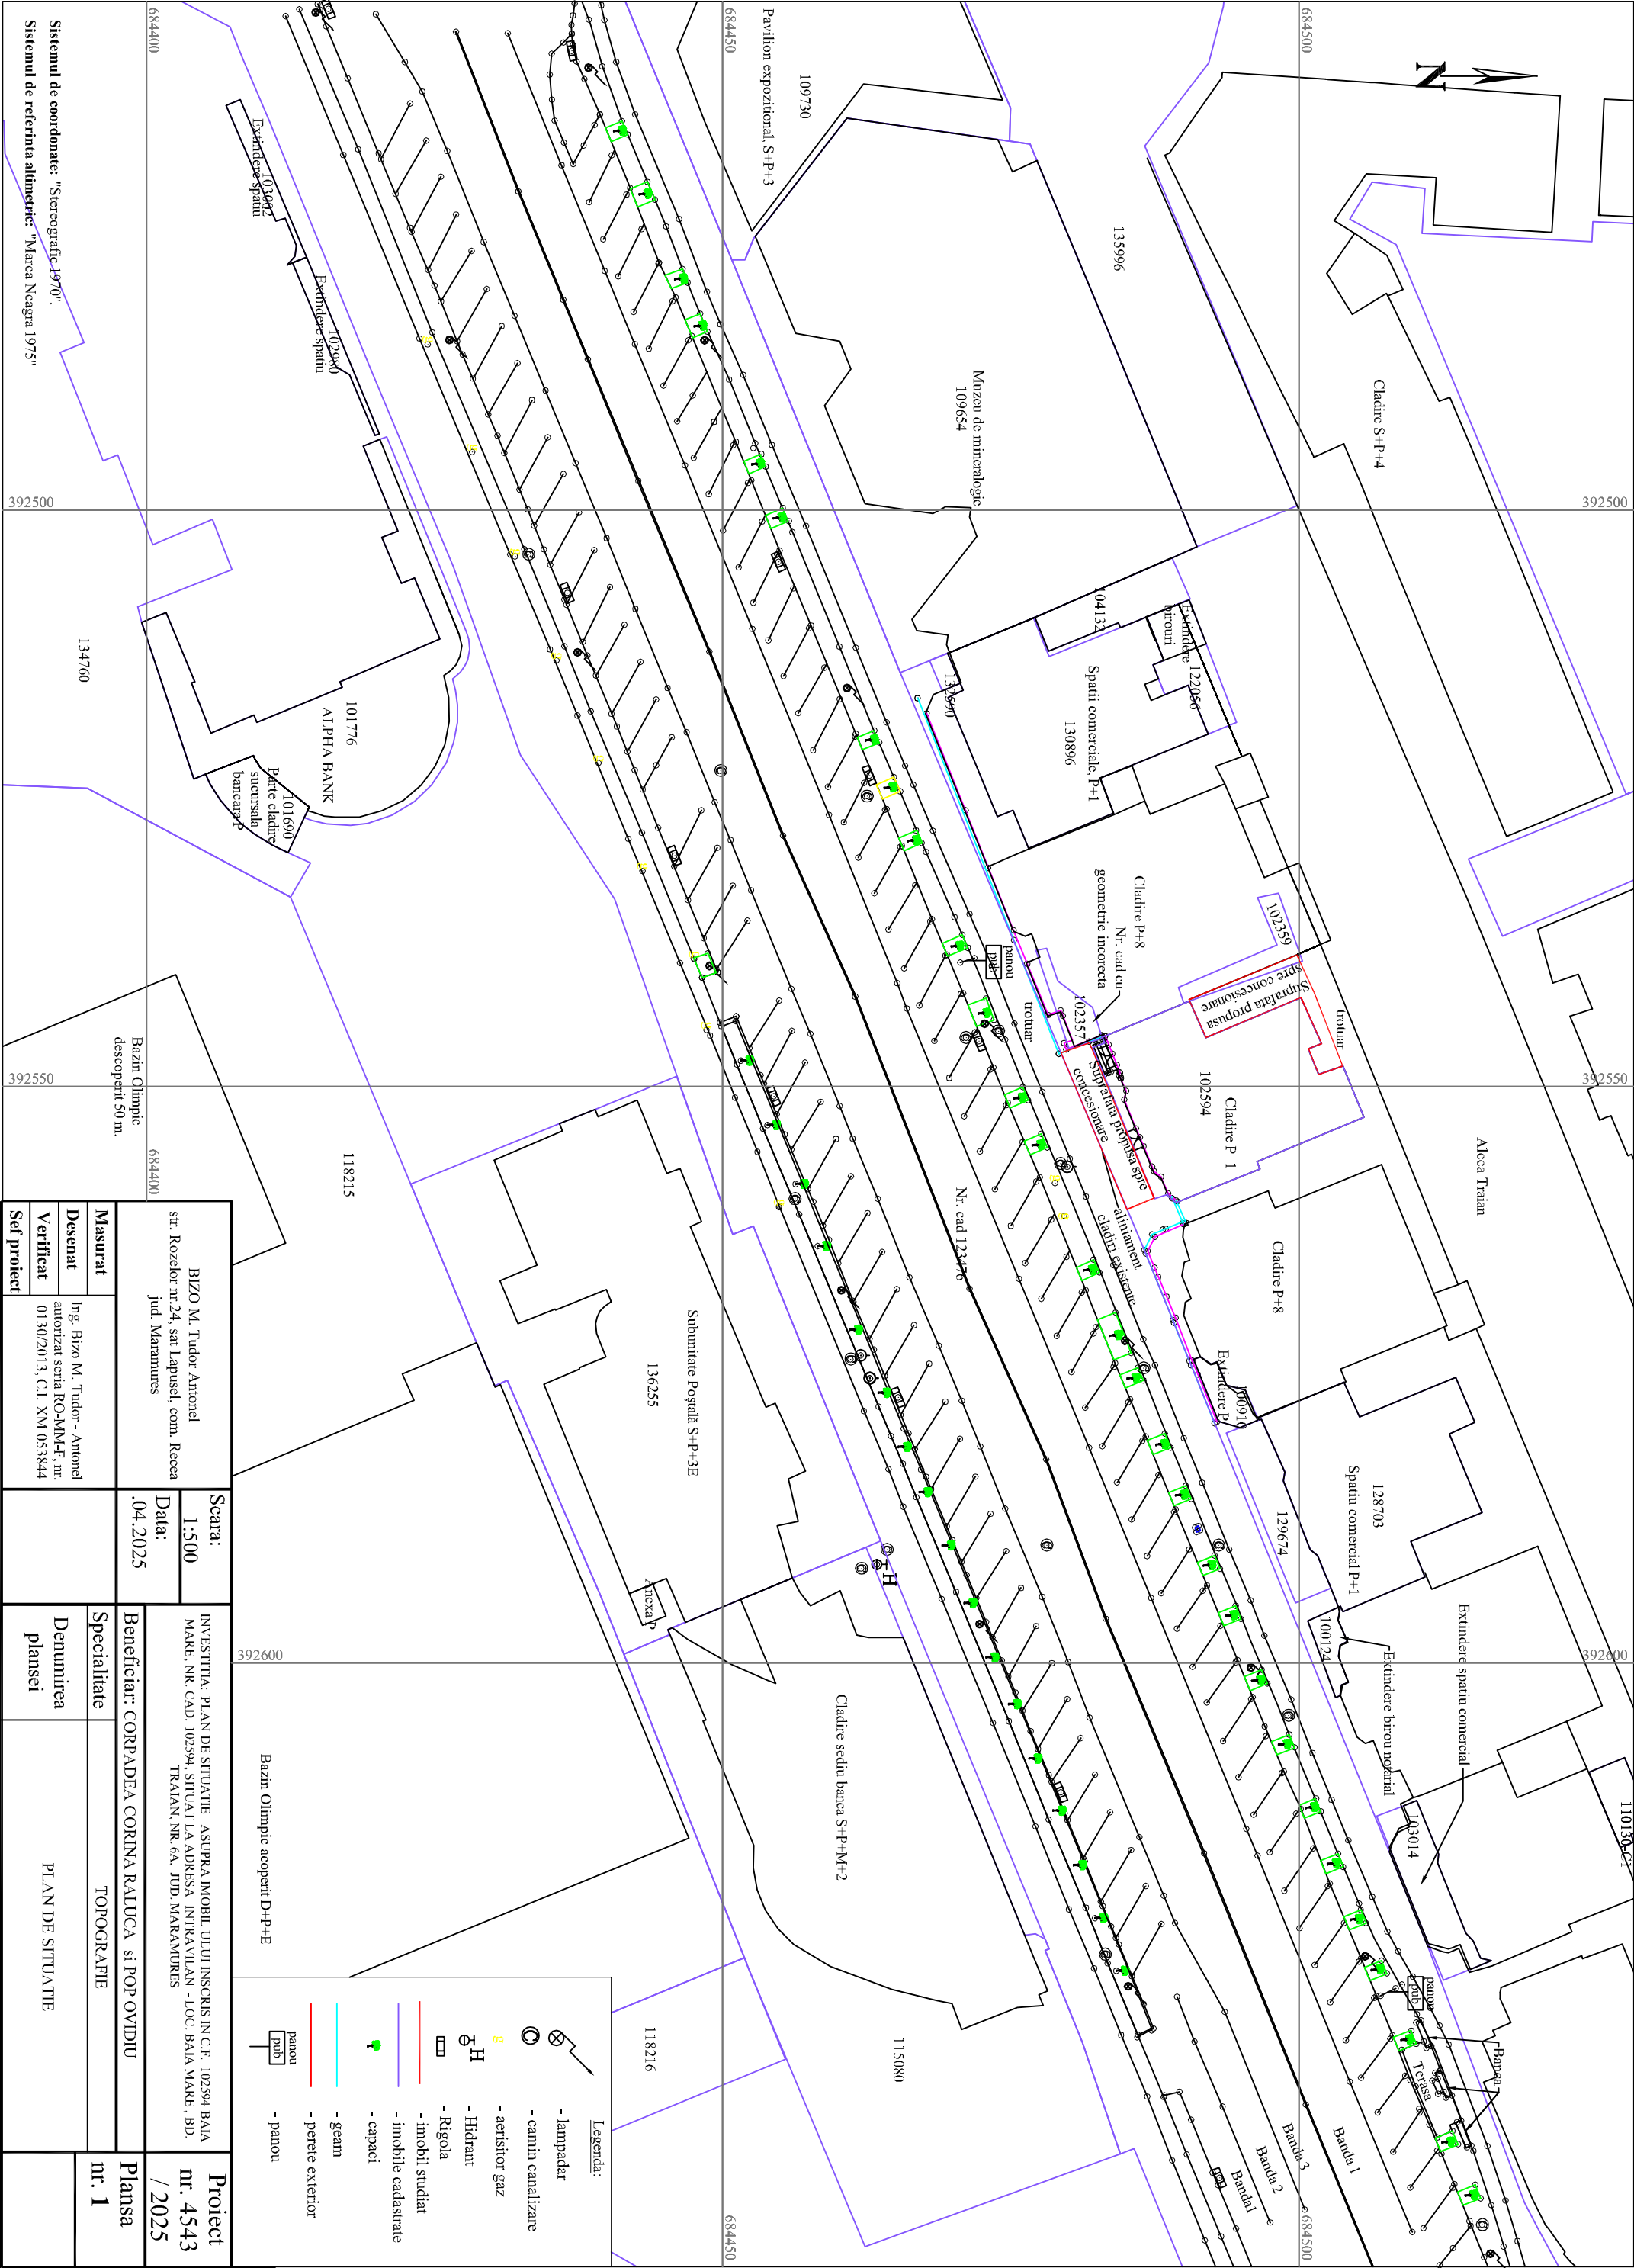

BIZO M. Tudor Antonel str. Rozelor nr.24, sat Lapusel, com. Recea jud. Maramures		Scara: 1:500		INVESTITIA: PLAN DE SITUATIE ASUPRA IMOBIL. ULUI INSCRIS IN C.F. 102594 BAIJA MARE, NR. CAD. 102594, SITUATIA ADRESA INTRAVILIAN - LOC. BAIJA MARE, BD. TRAIAN, NR. 6A, JUD. MARAMURES		Proiect nr. 4543 / 2025	
Data: .04.2025		Beneficiar: CORPADEA CORINA RALUCA si POP OVIDIU		PLAN DE SITUATIE		Plansa	
Masurat		Specialitate	TOPOGRAFIE		nr. 1		
Desenat	Ing. Bizo M. Tudor - Antonel autorizat seria RO-MMA-F, nr. 0130/2013, C.I. XM 053844	Denumirea plansei	PLAN DE SITUATIE				
Verificat							
Set proiect							

Sistemul de coordonate: "Stereografic 1970".
Sistemul de referinta altimetric: "Marca Neagra 1975"